


KEY

★ = Side Oats Grama
 ⊕ = Prairie Dropseed
 ! = Spike-shaped inflorescence for visual interest
 2" = 10'; garden is 40' wide by 10' deep at center
 Shapes represent bloom color; grey is maximum for plant
 Height

These plants won't flop back into parking lot as they are woody or strong-stemmed.

is white flowers

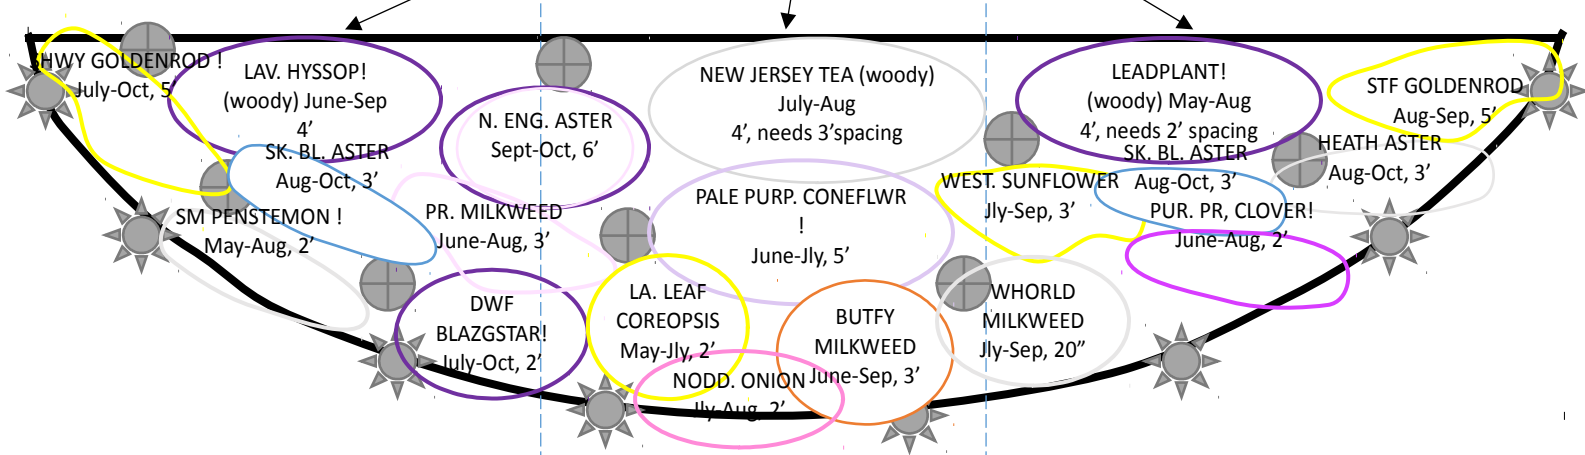

NOTES

We need 158 plants total,

- 17 species of herbaceous plants, 8 each = 136
- 2 species of shrubs, 2 NJ Tea; 4 Leadplant = 6
- 2 species of grasses, 8 each = 16

Mindy suggested 140 plants total for a 300 square foot garden; ours is about 350 (not a rectangle).